


PROPOSED WASTEWATER SERVICE MAP

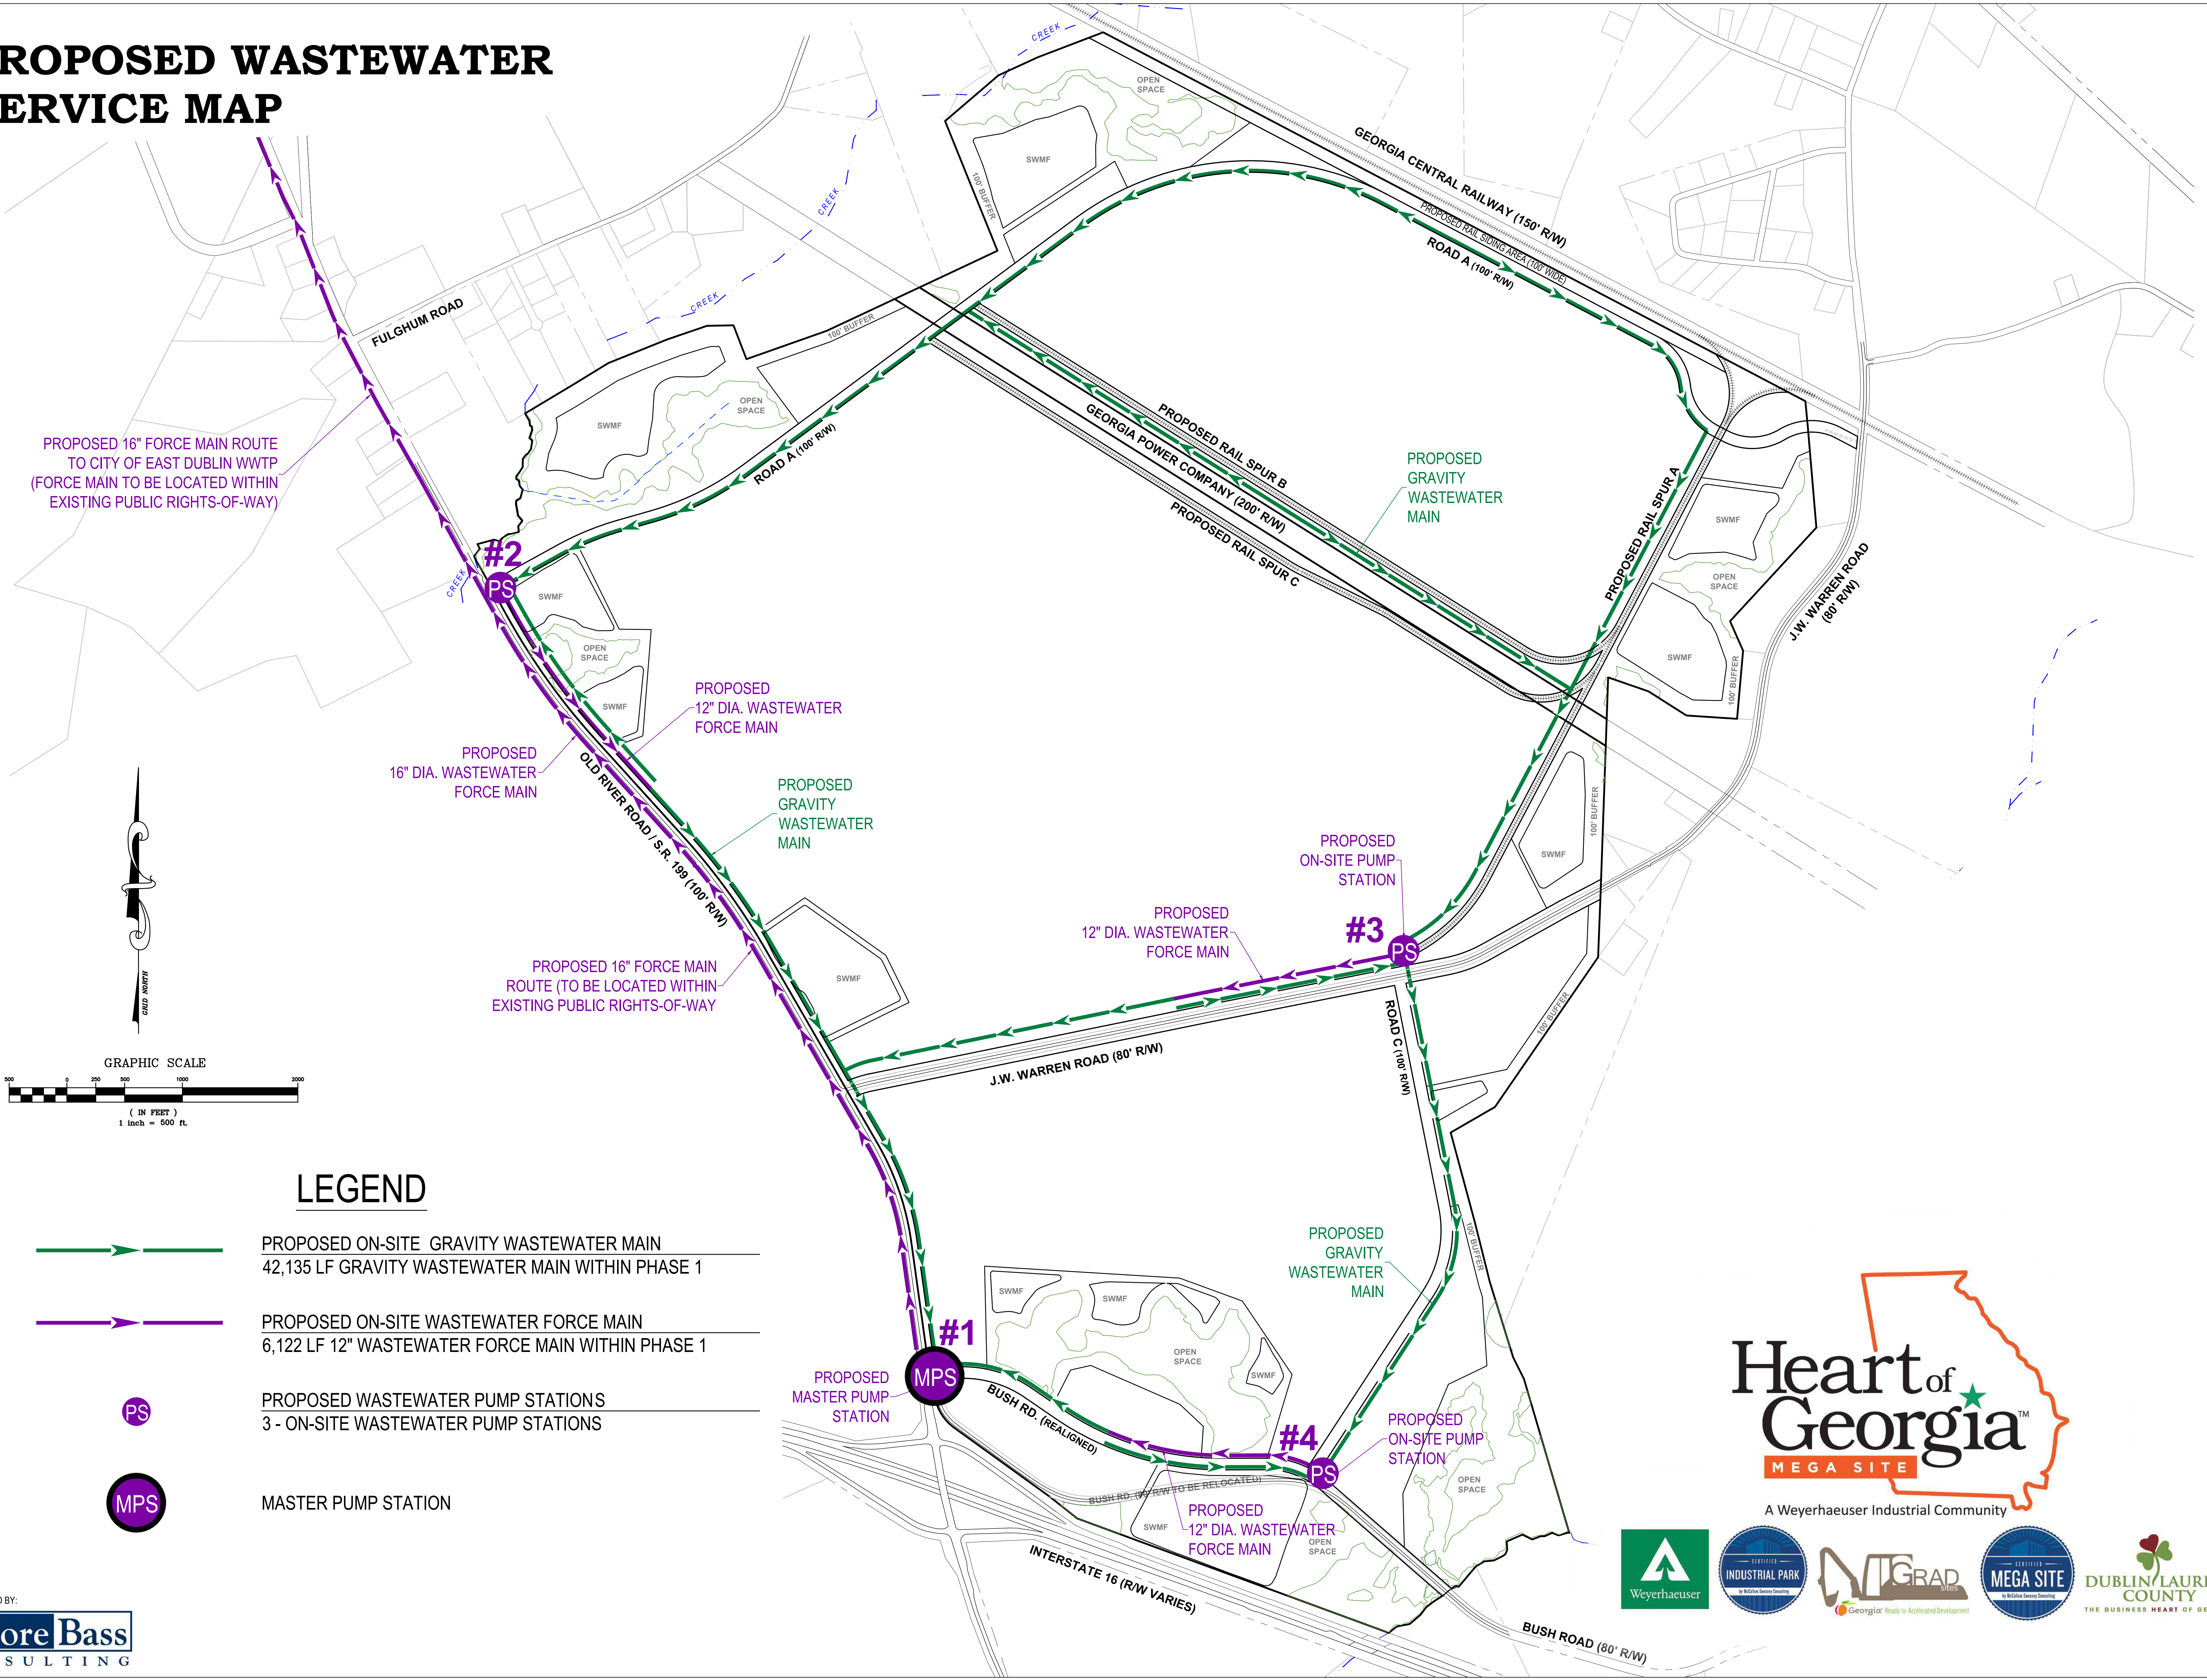

PROPOSED 16" FORCE MAIN ROUTE TO CITY OF EAST DUBLIN WWTP (FORCE MAIN TO BE LOCATED WITHIN EXISTING PUBLIC RIGHTS-OF-WAY)

PROPOSED 16" DIA. WASTEWATER FORCE MAIN

PROPOSED 12" DIA. WASTEWATER FORCE MAIN

PROPOSED GRAVITY WASTEWATER MAIN

PROPOSED 16" FORCE MAIN ROUTE (TO BE LOCATED WITHIN EXISTING PUBLIC RIGHTS-OF-WAY)

PROPOSED 12" DIA. WASTEWATER FORCE MAIN





PROPOSED ON-SITE PUMP STATION

PROPOSED GRAVITY WASTEWATER MAIN

PROPOSED ON-SITE PUMP STATION

PROPOSED 12" DIA. WASTEWATER FORCE MAIN

LEGEND

-  PROPOSED ON-SITE GRAVITY WASTEWATER MAIN
42,135 LF GRAVITY WASTEWATER MAIN WITHIN PHASE 1
-  PROPOSED ON-SITE WASTEWATER FORCE MAIN
6,122 LF 12" WASTEWATER FORCE MAIN WITHIN PHASE 1
-  PROPOSED WASTEWATER PUMP STATIONS
3 - ON-SITE WASTEWATER PUMP STATIONS
-  MASTER PUMP STATION



A Weyerhaeuser Industrial Community

